




5/11

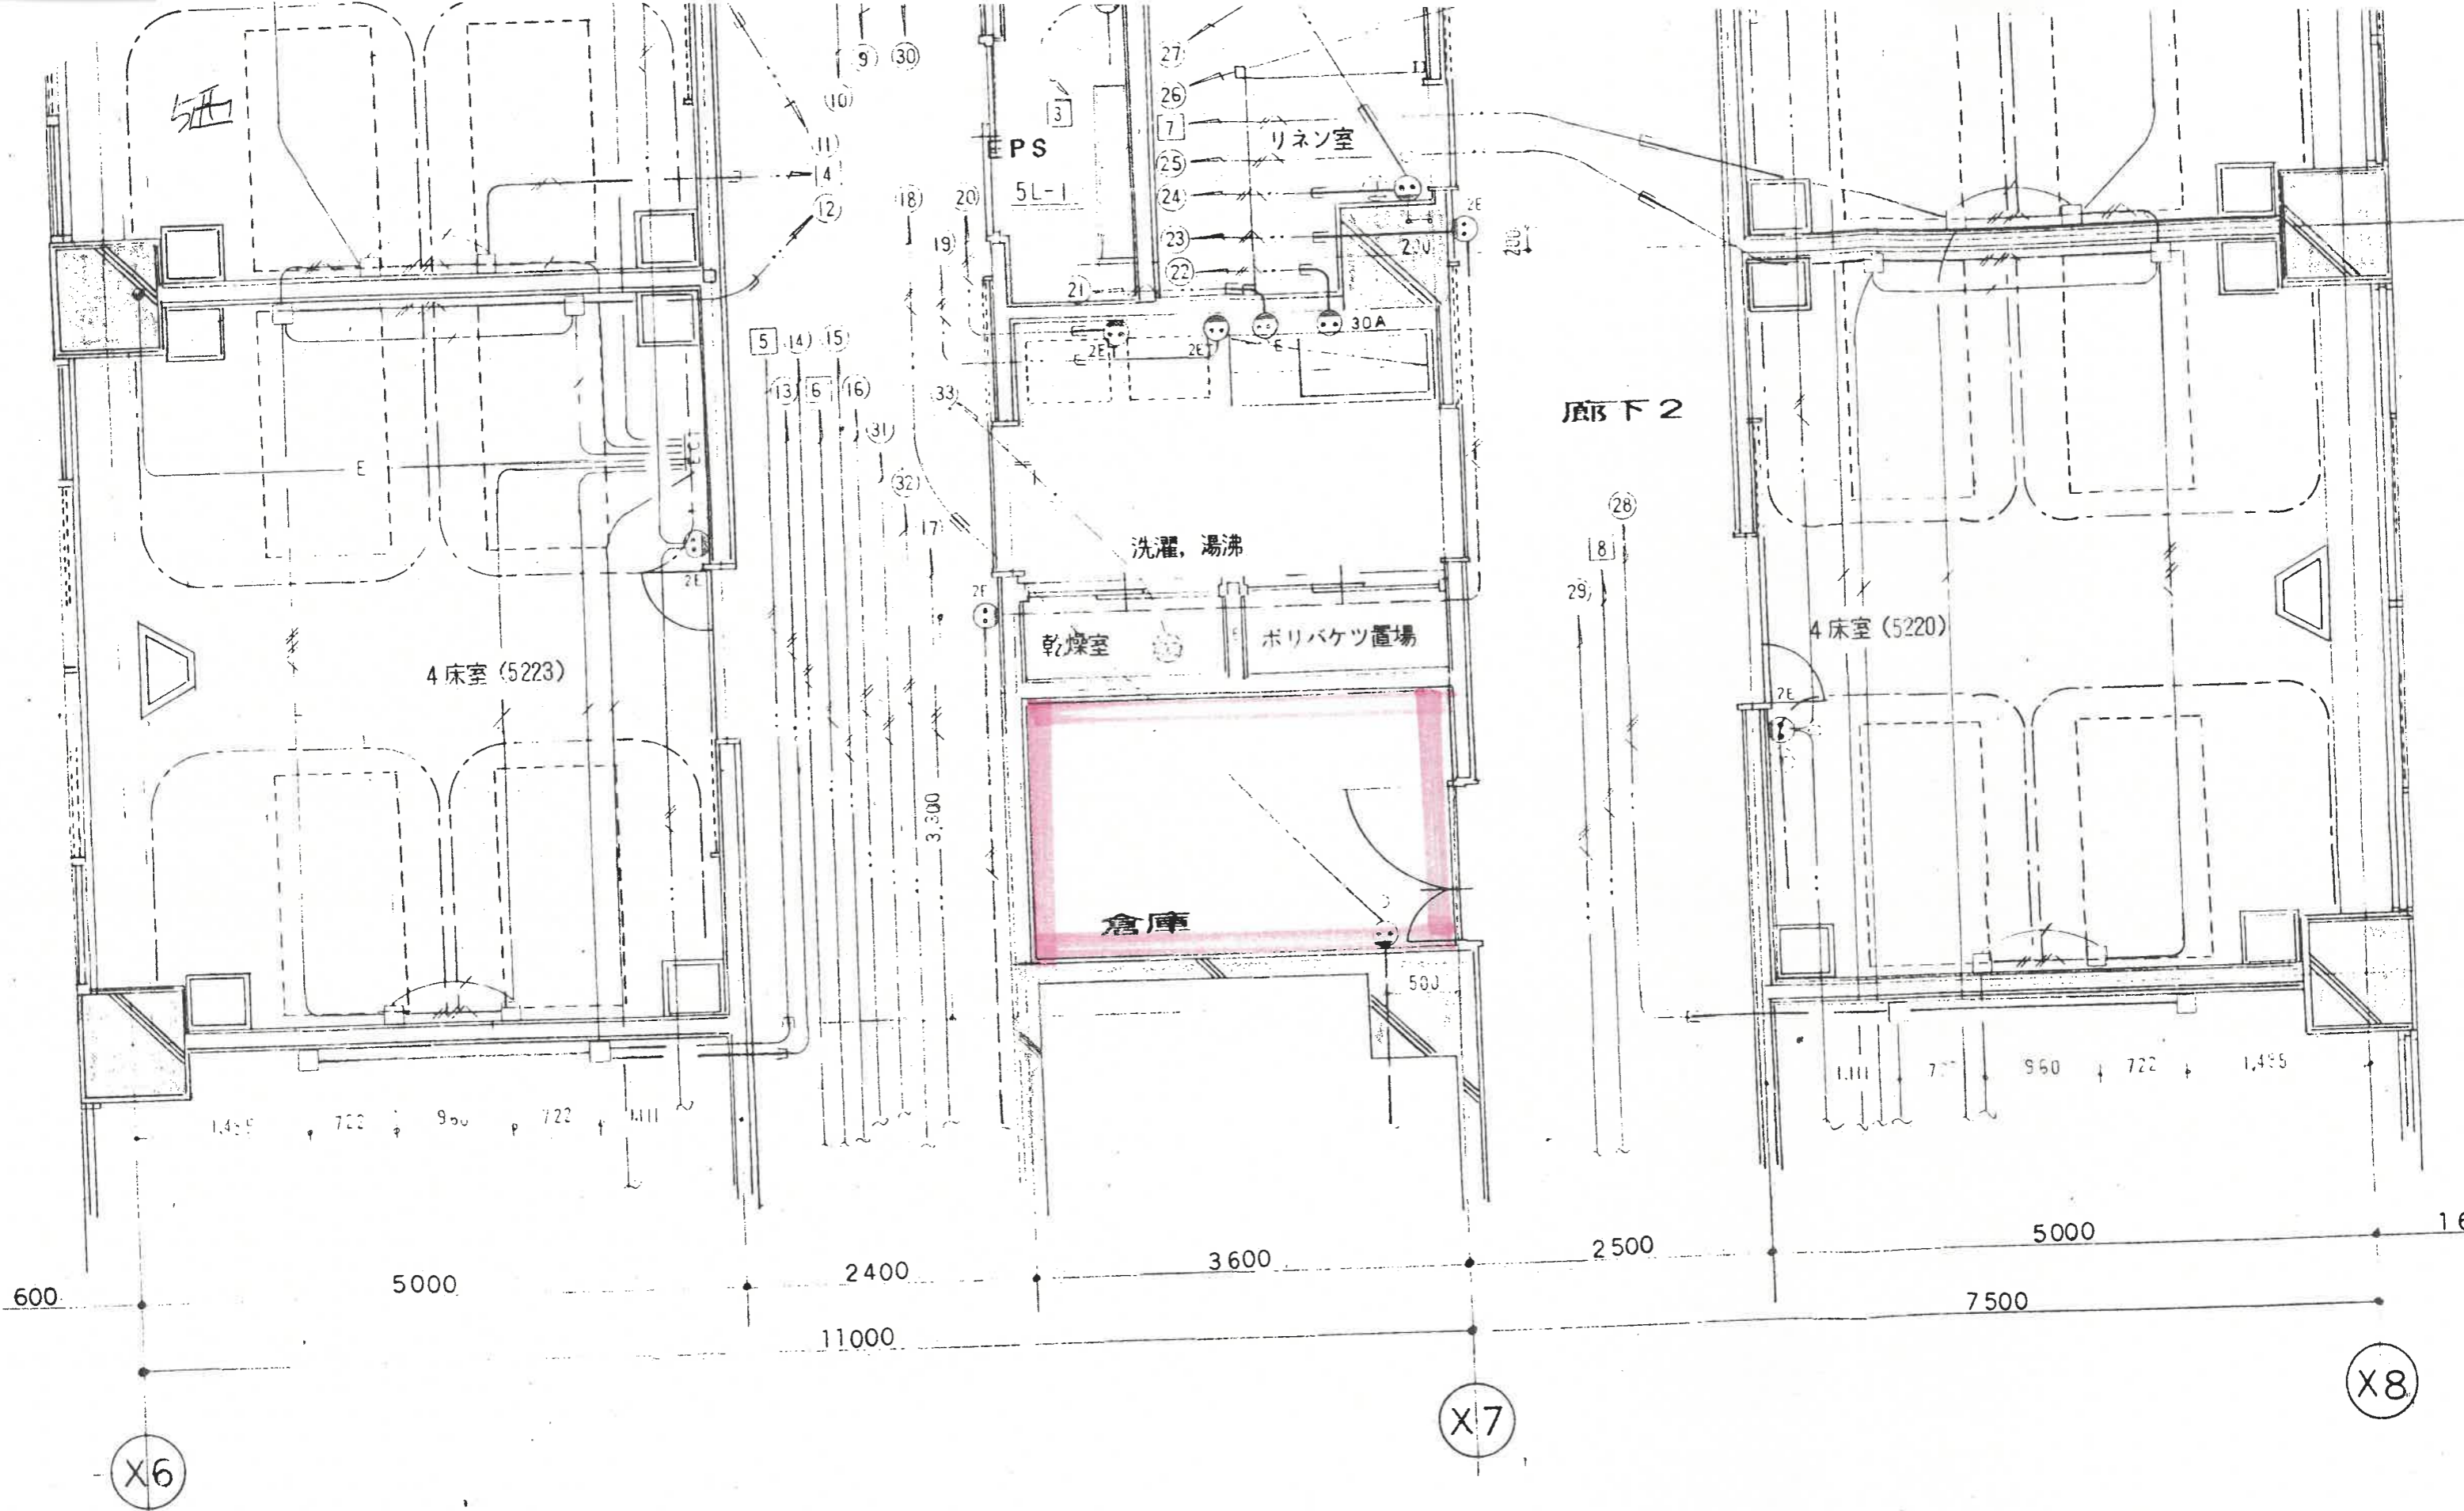


4棟

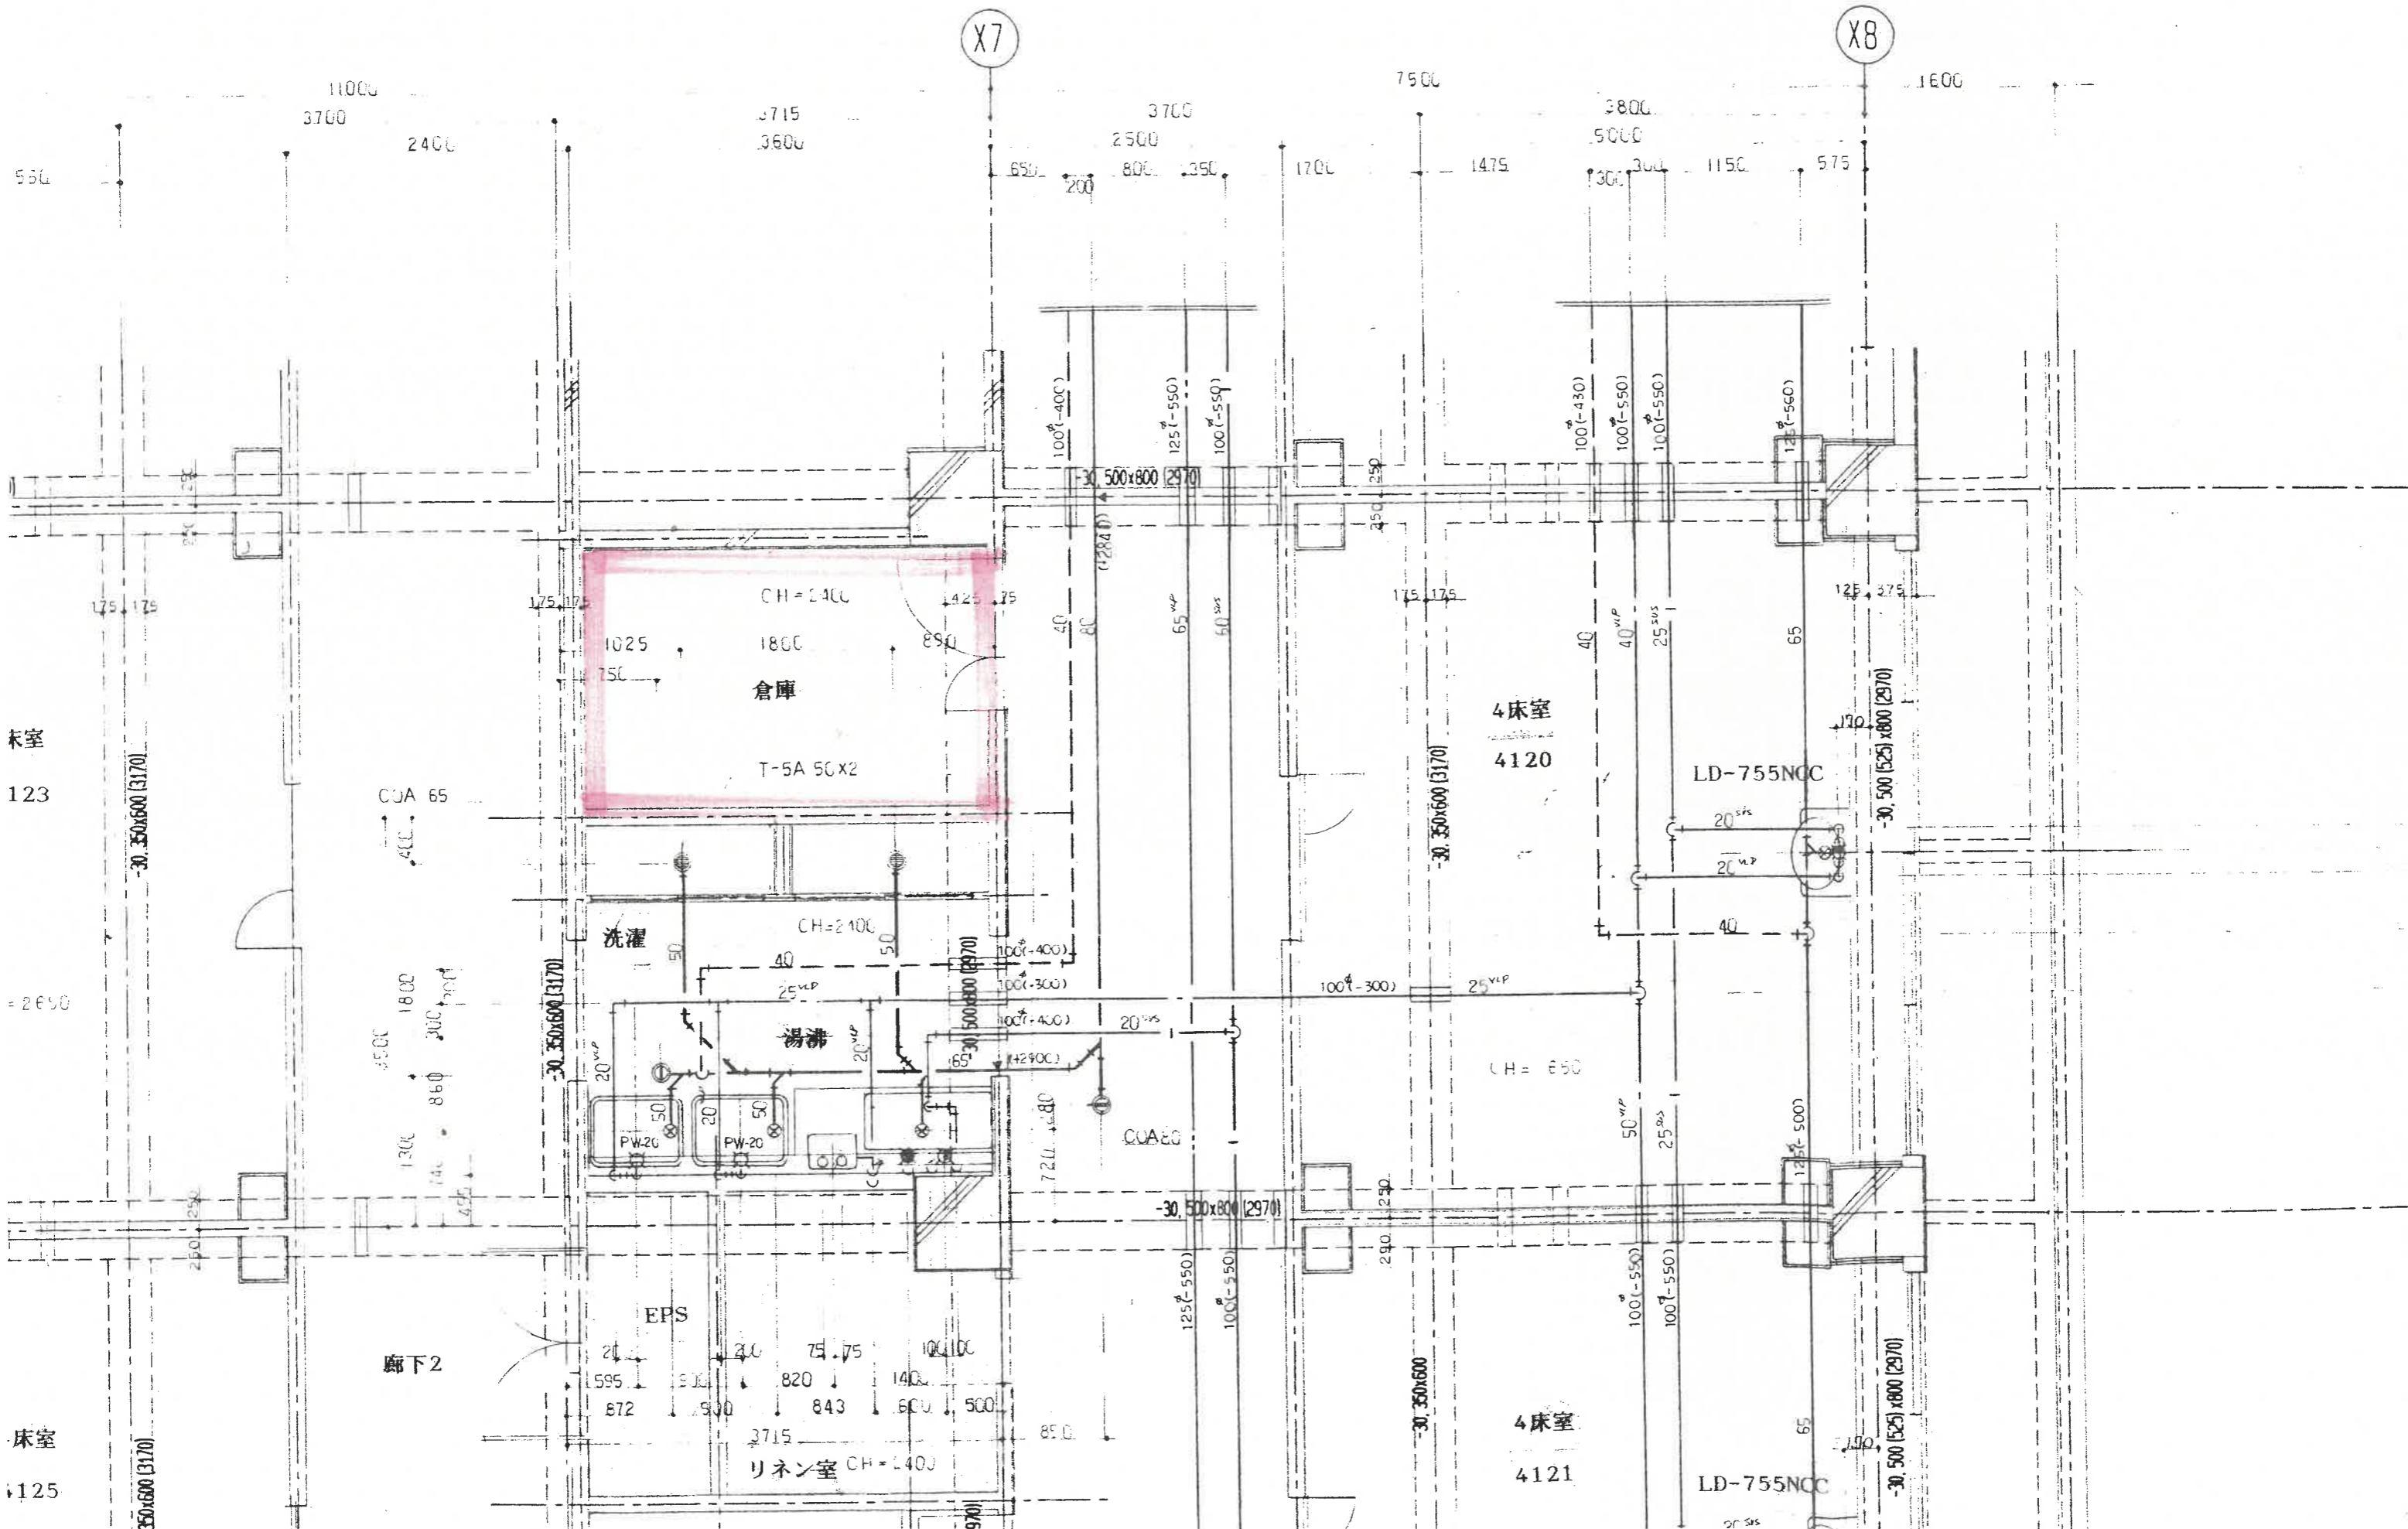

棟

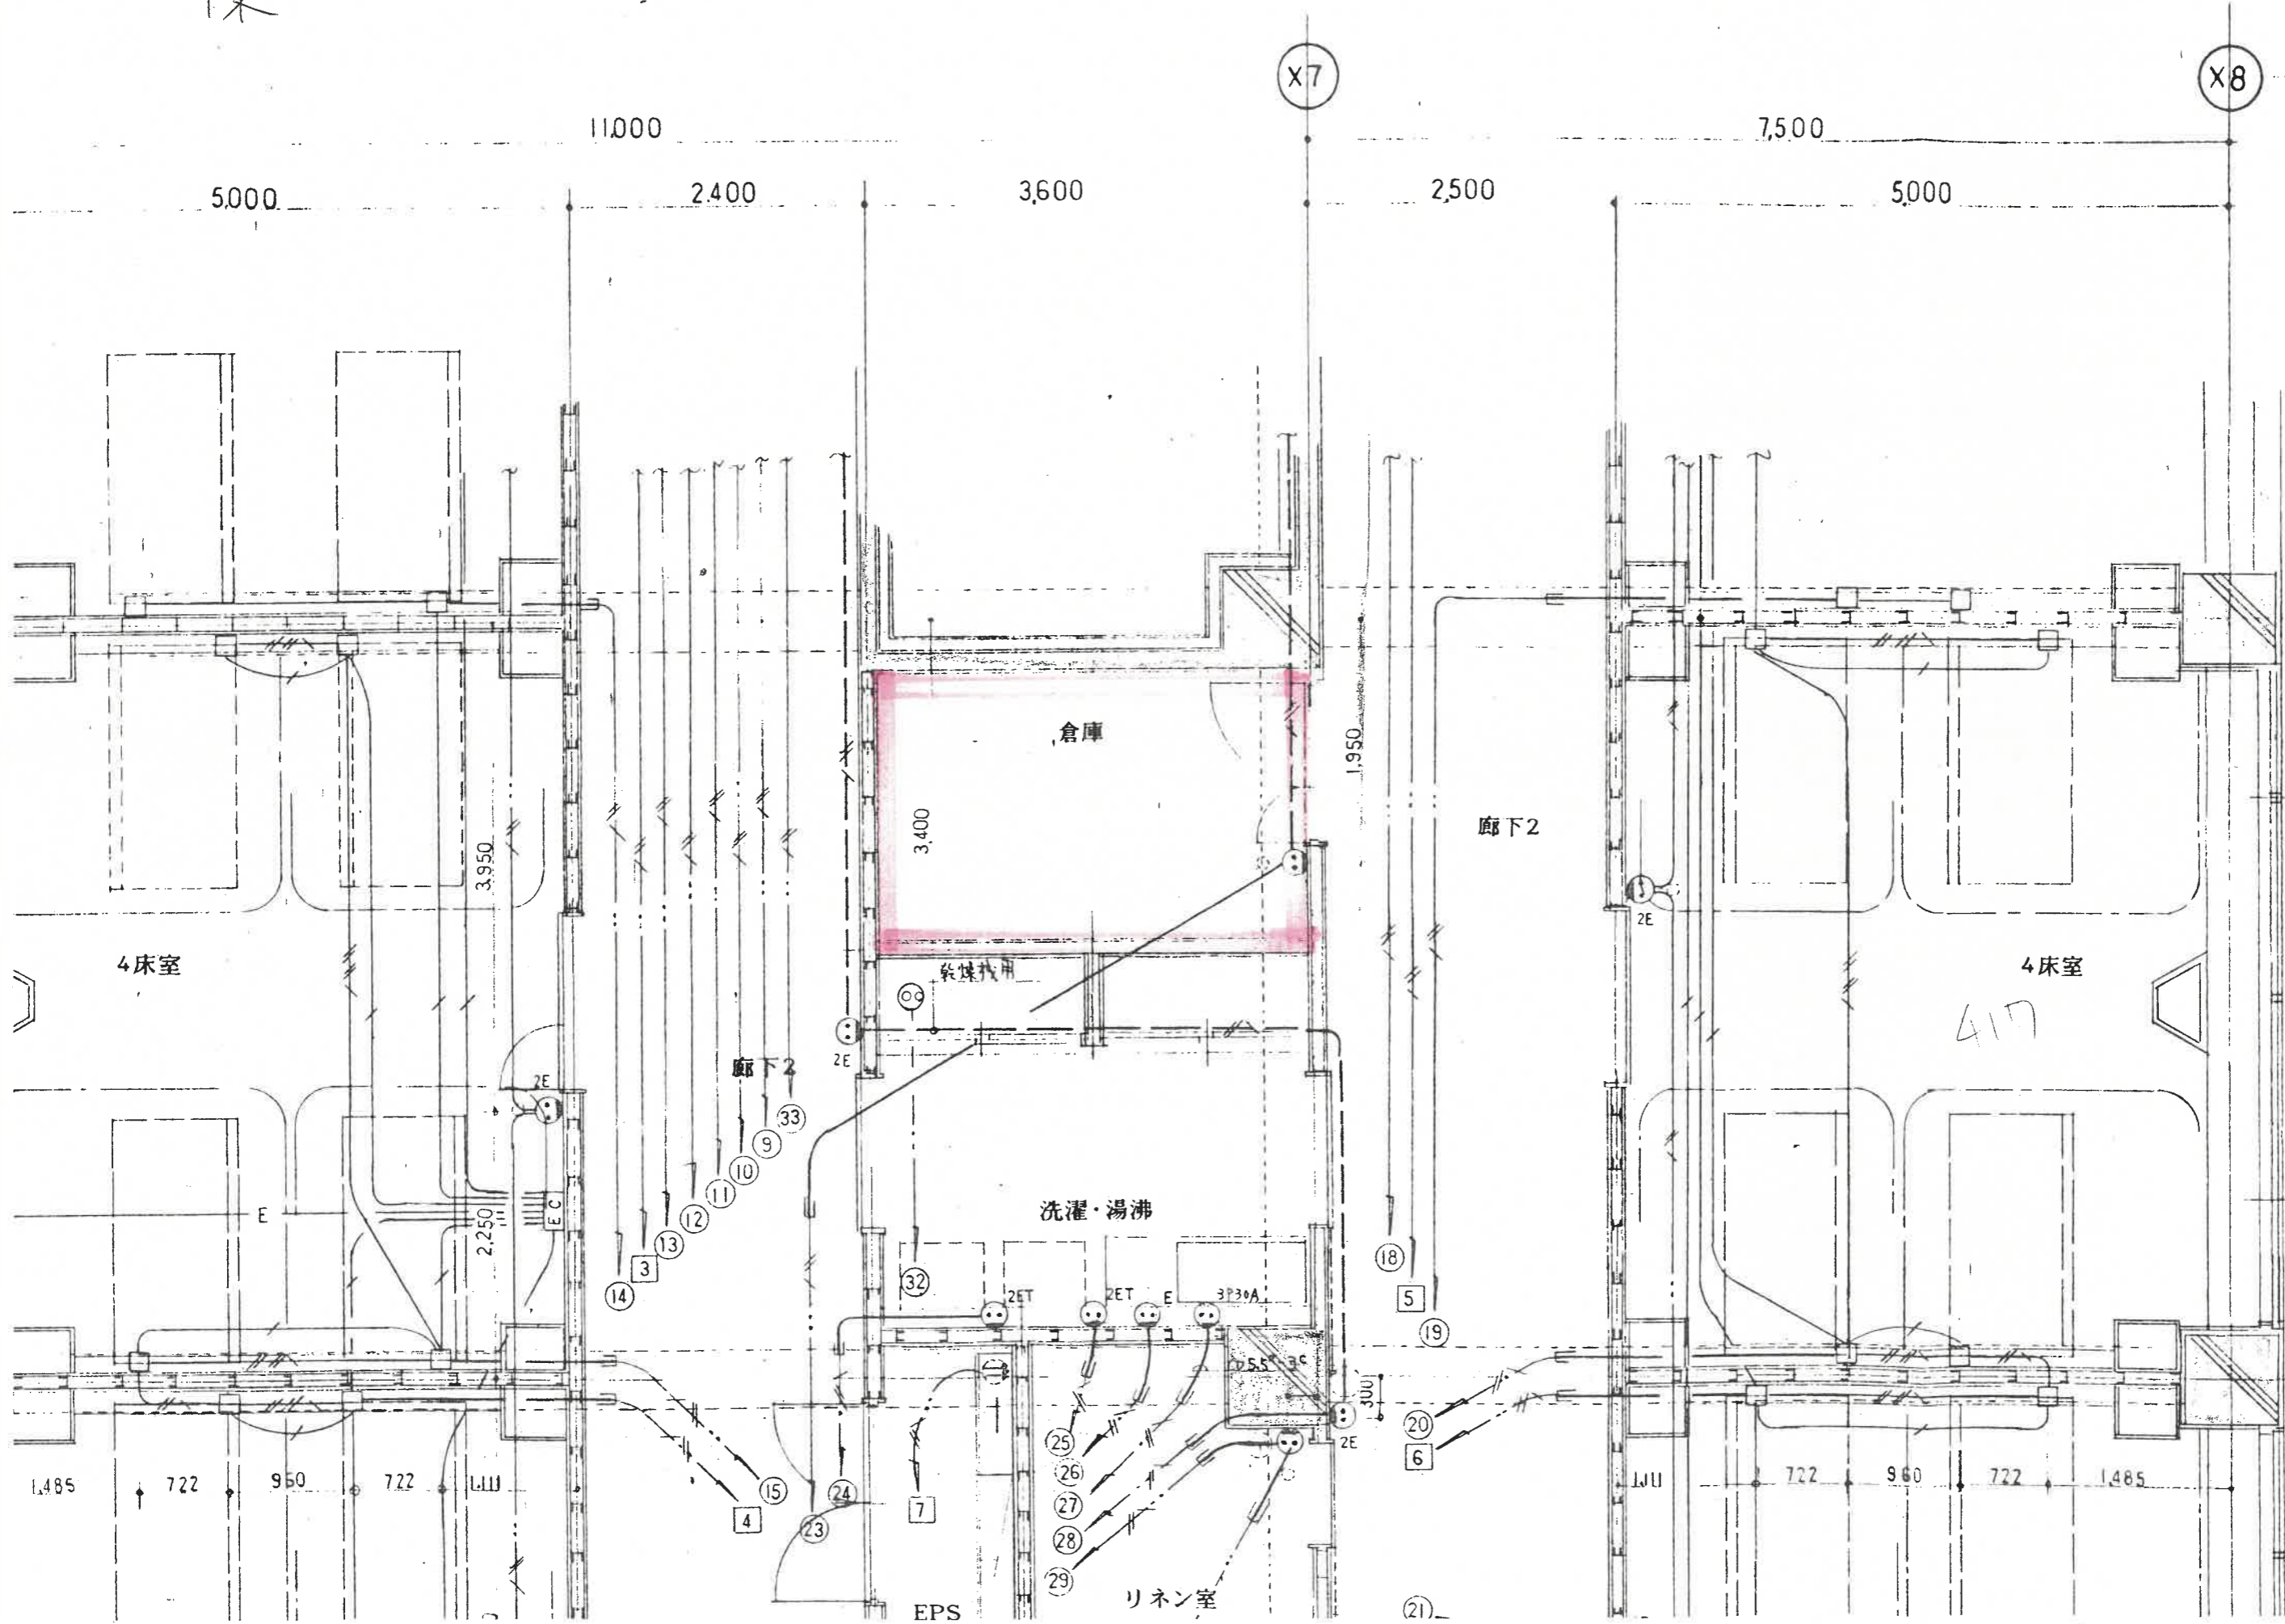

疎

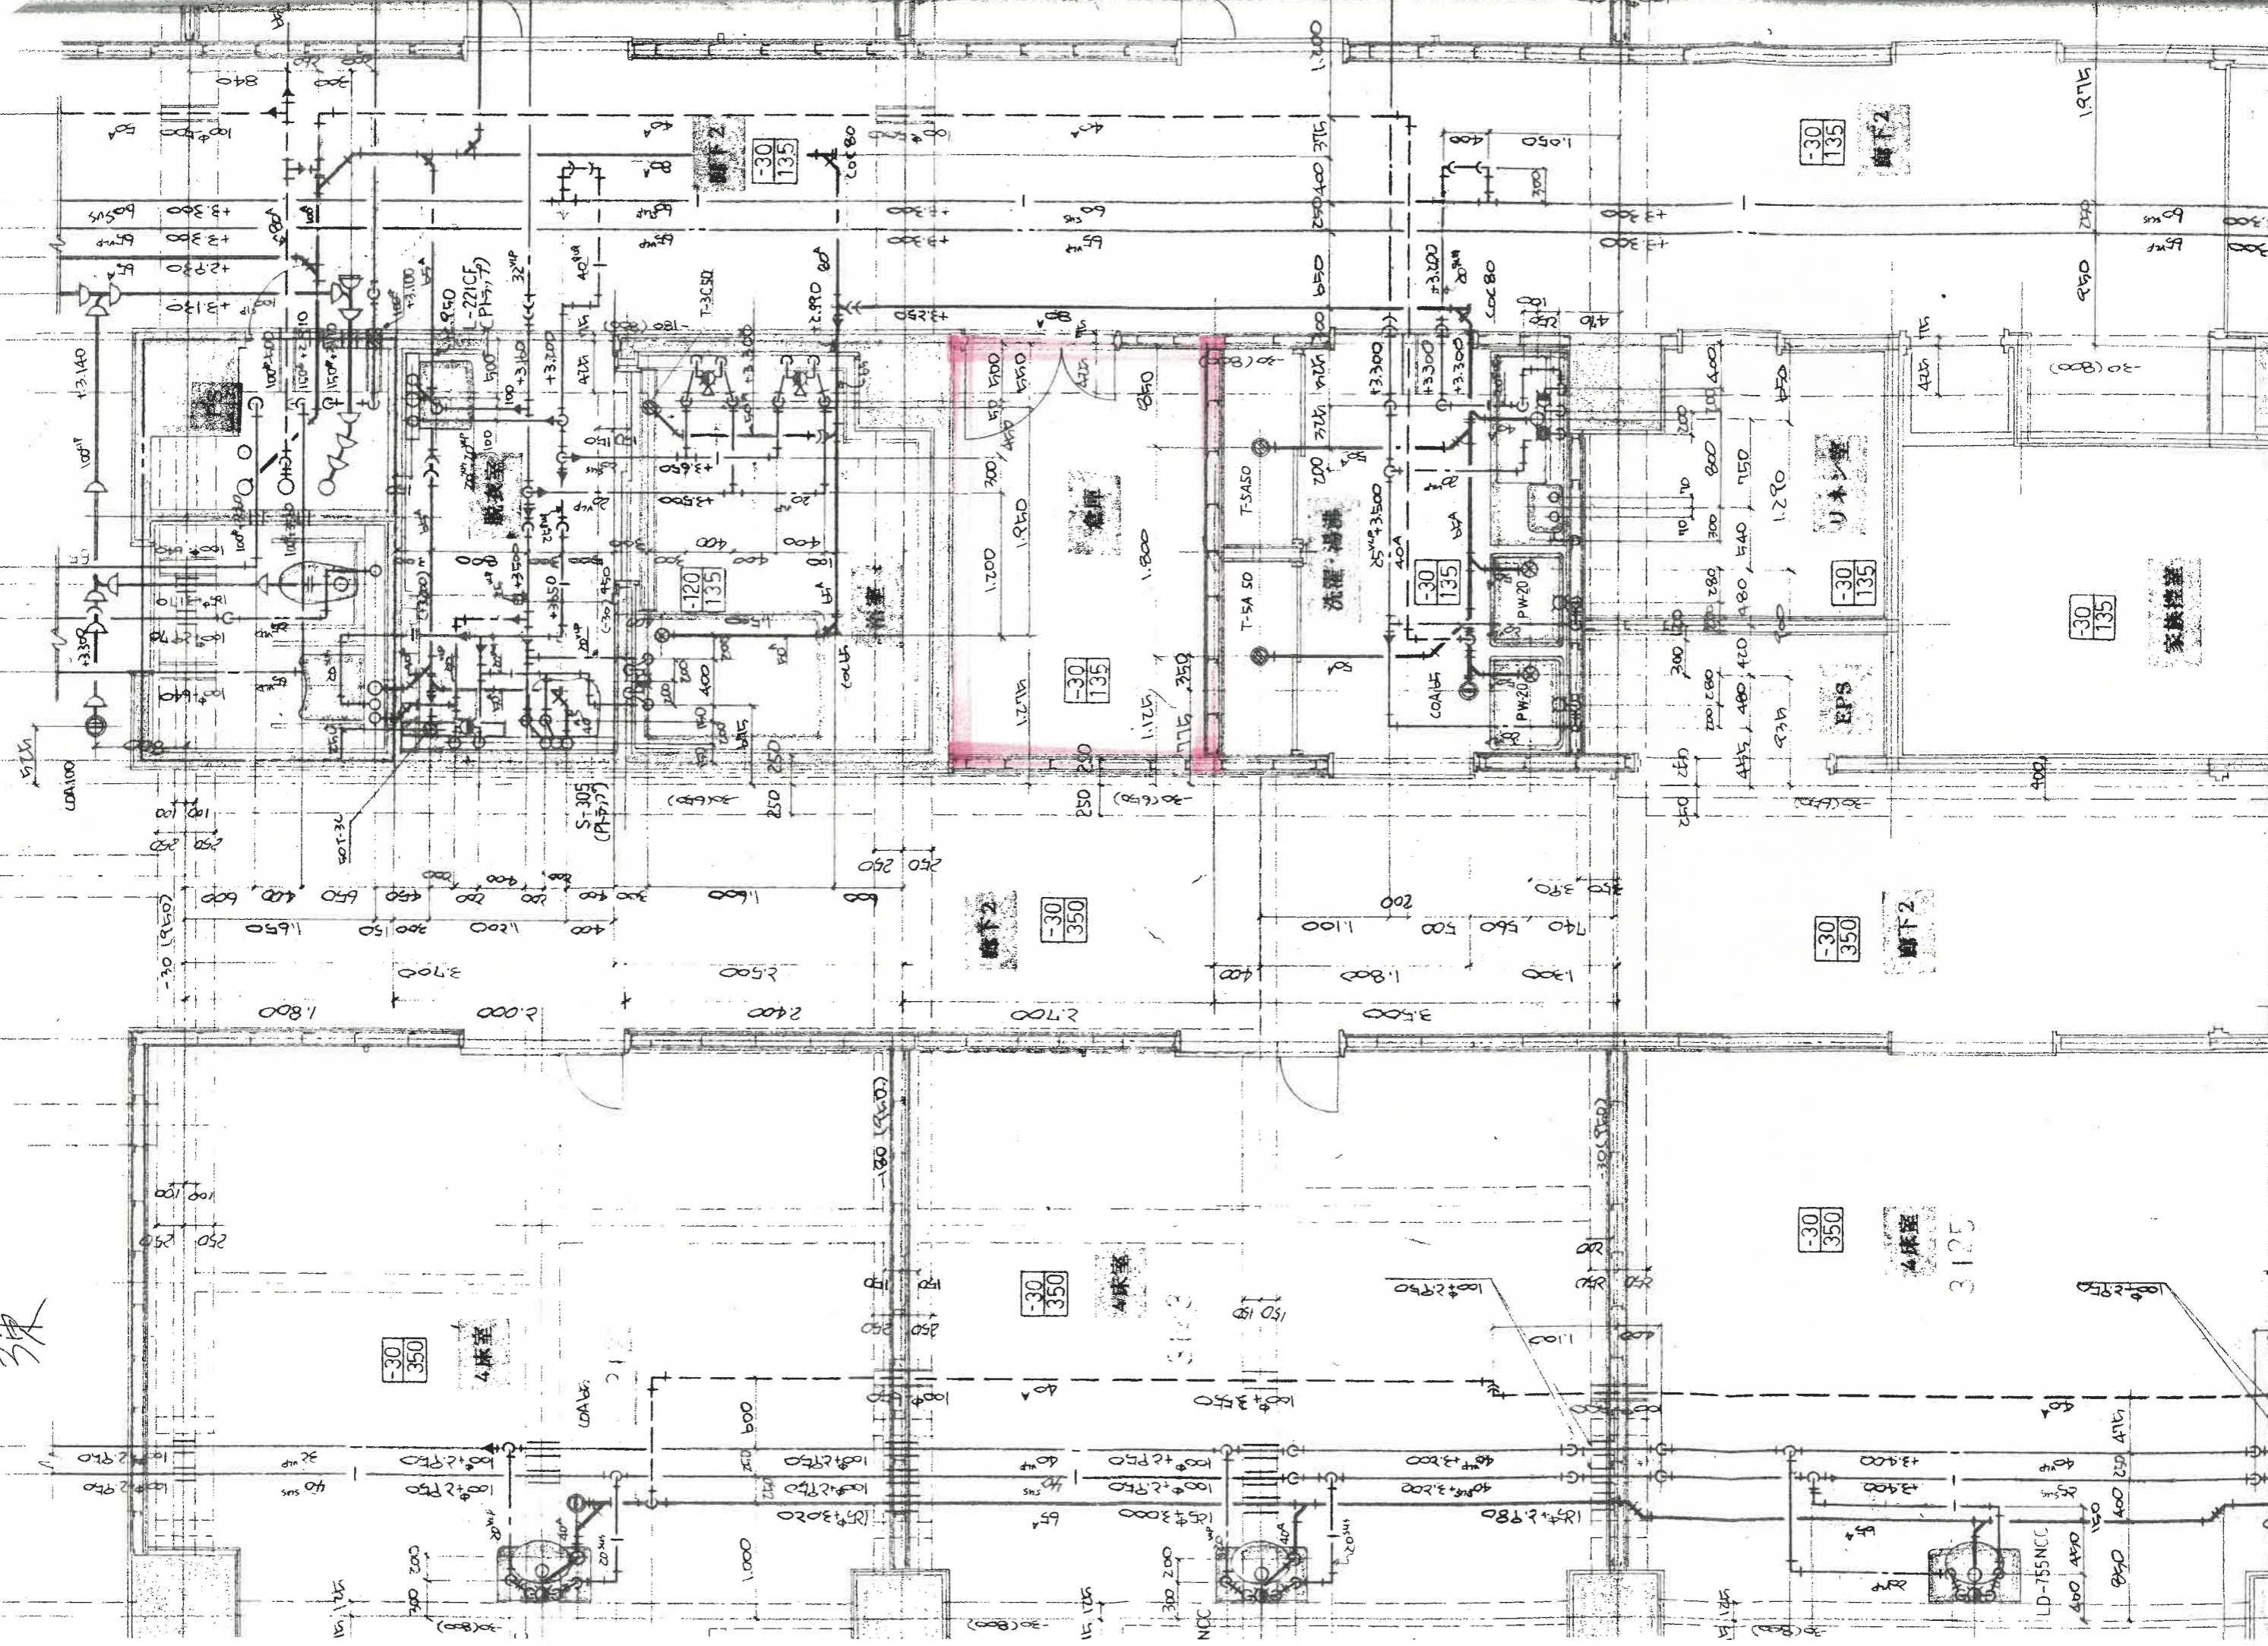

-30
350

-30
350

-30
135

-30
350

-30
135

-30
350

-30
135

-30
135

-30
135

-30
135

-30
350

3125

LD-755NCC
400 400 150

400 250 475

家族控室

U-1000

洗面・湯沸

EPS

棟

